


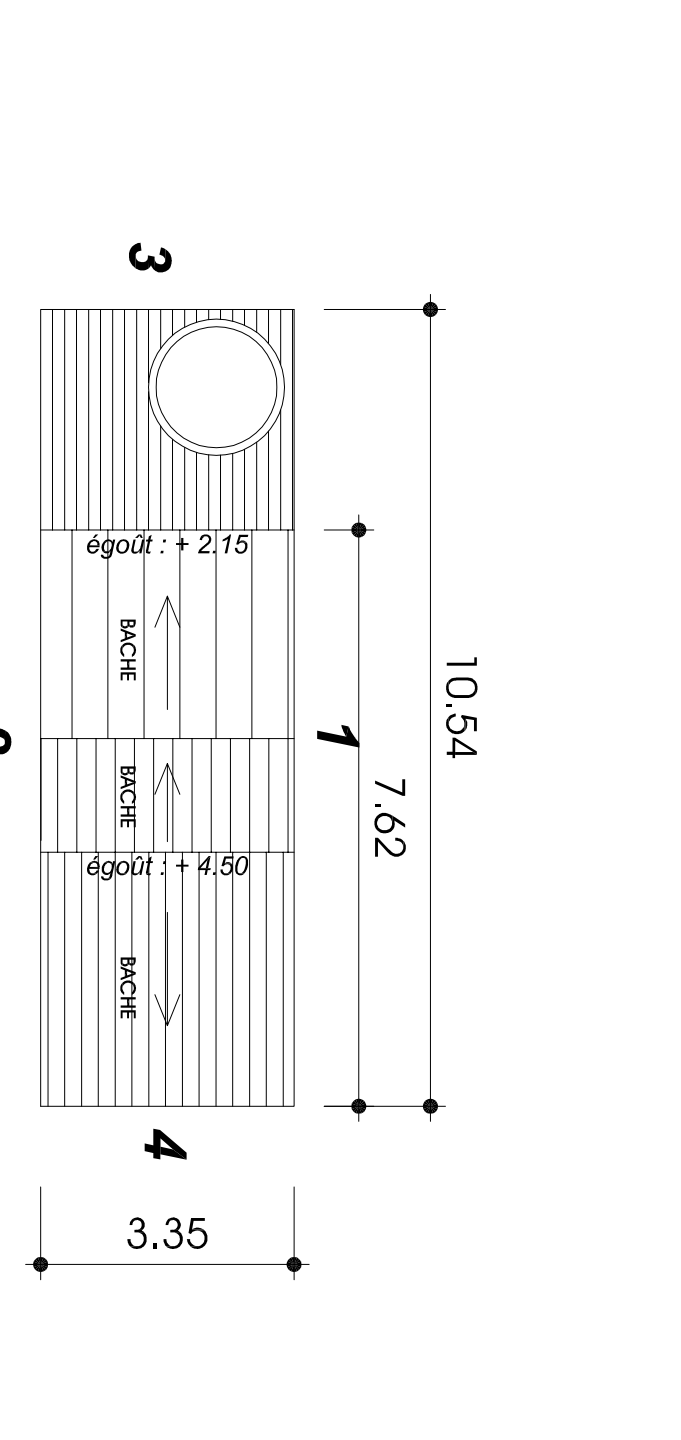


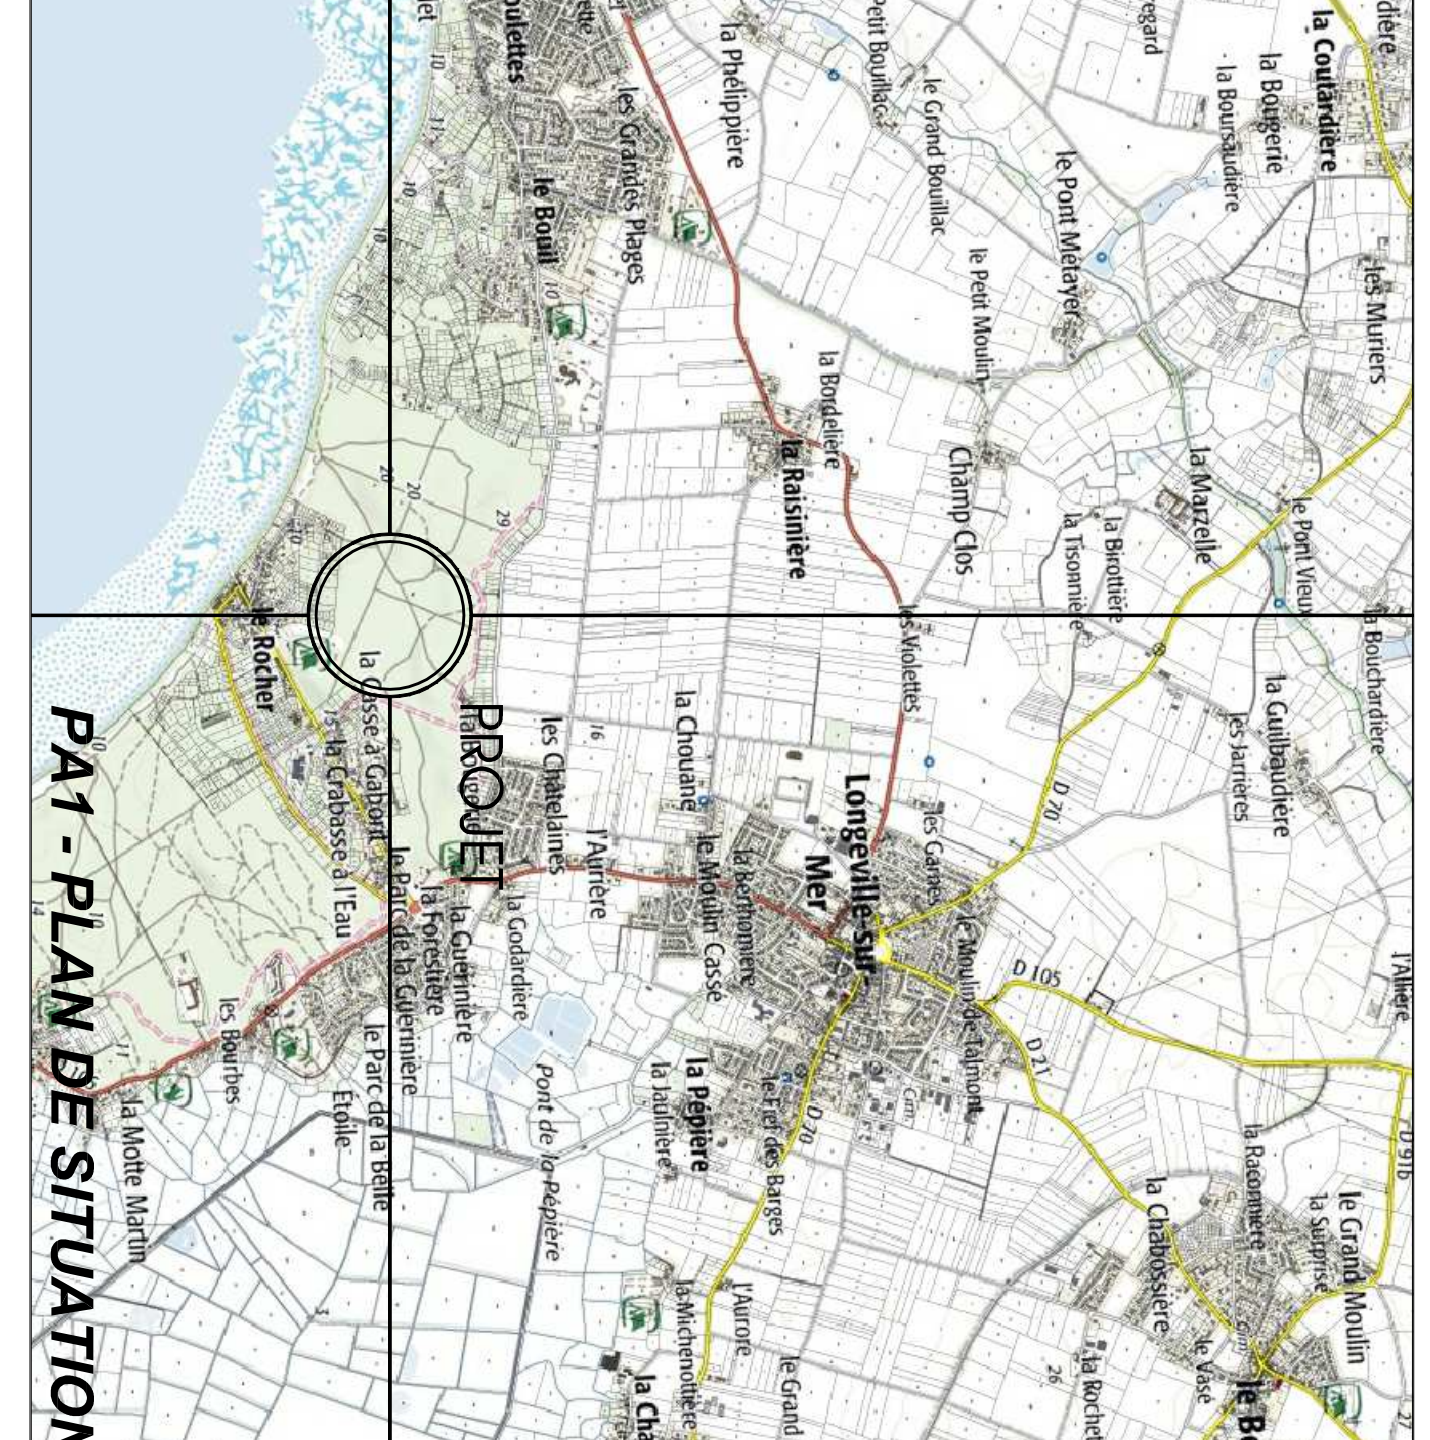


PA19 - PLAN DE TOITURE (HLL 23 à 44) - 1/100

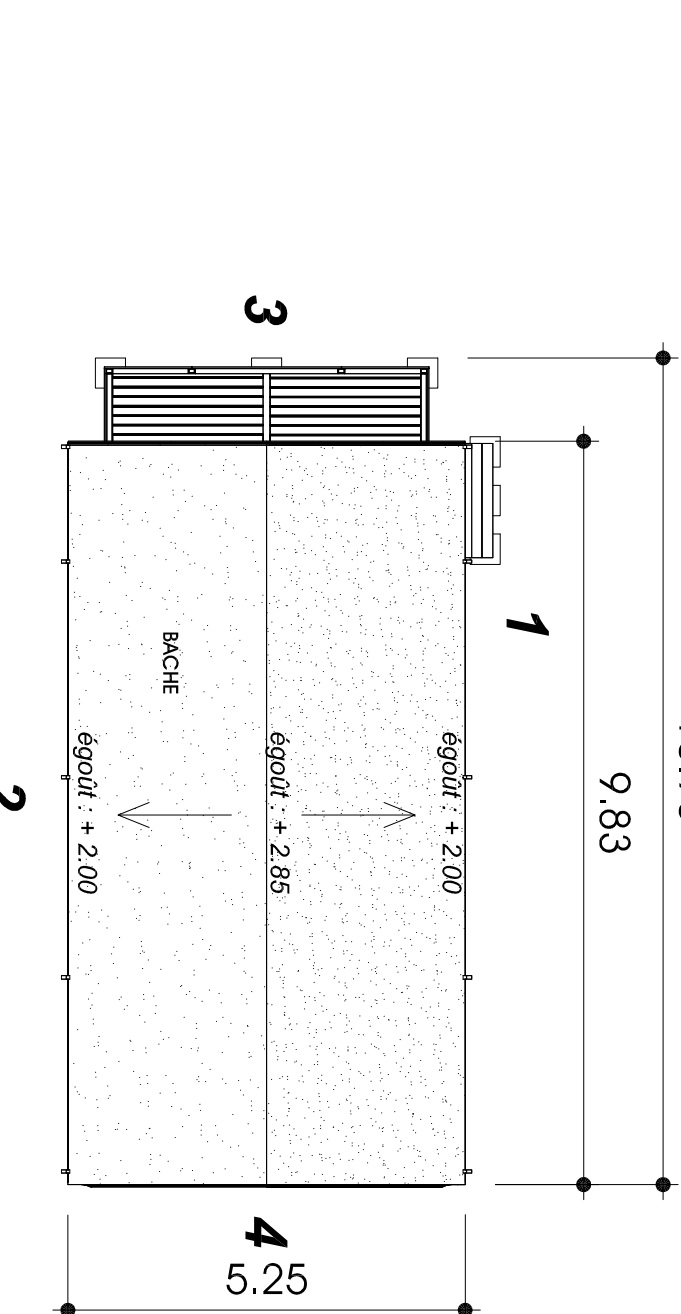


PA19 - PLAN DE TOITURE (HLL 01 à 22) - 1/100

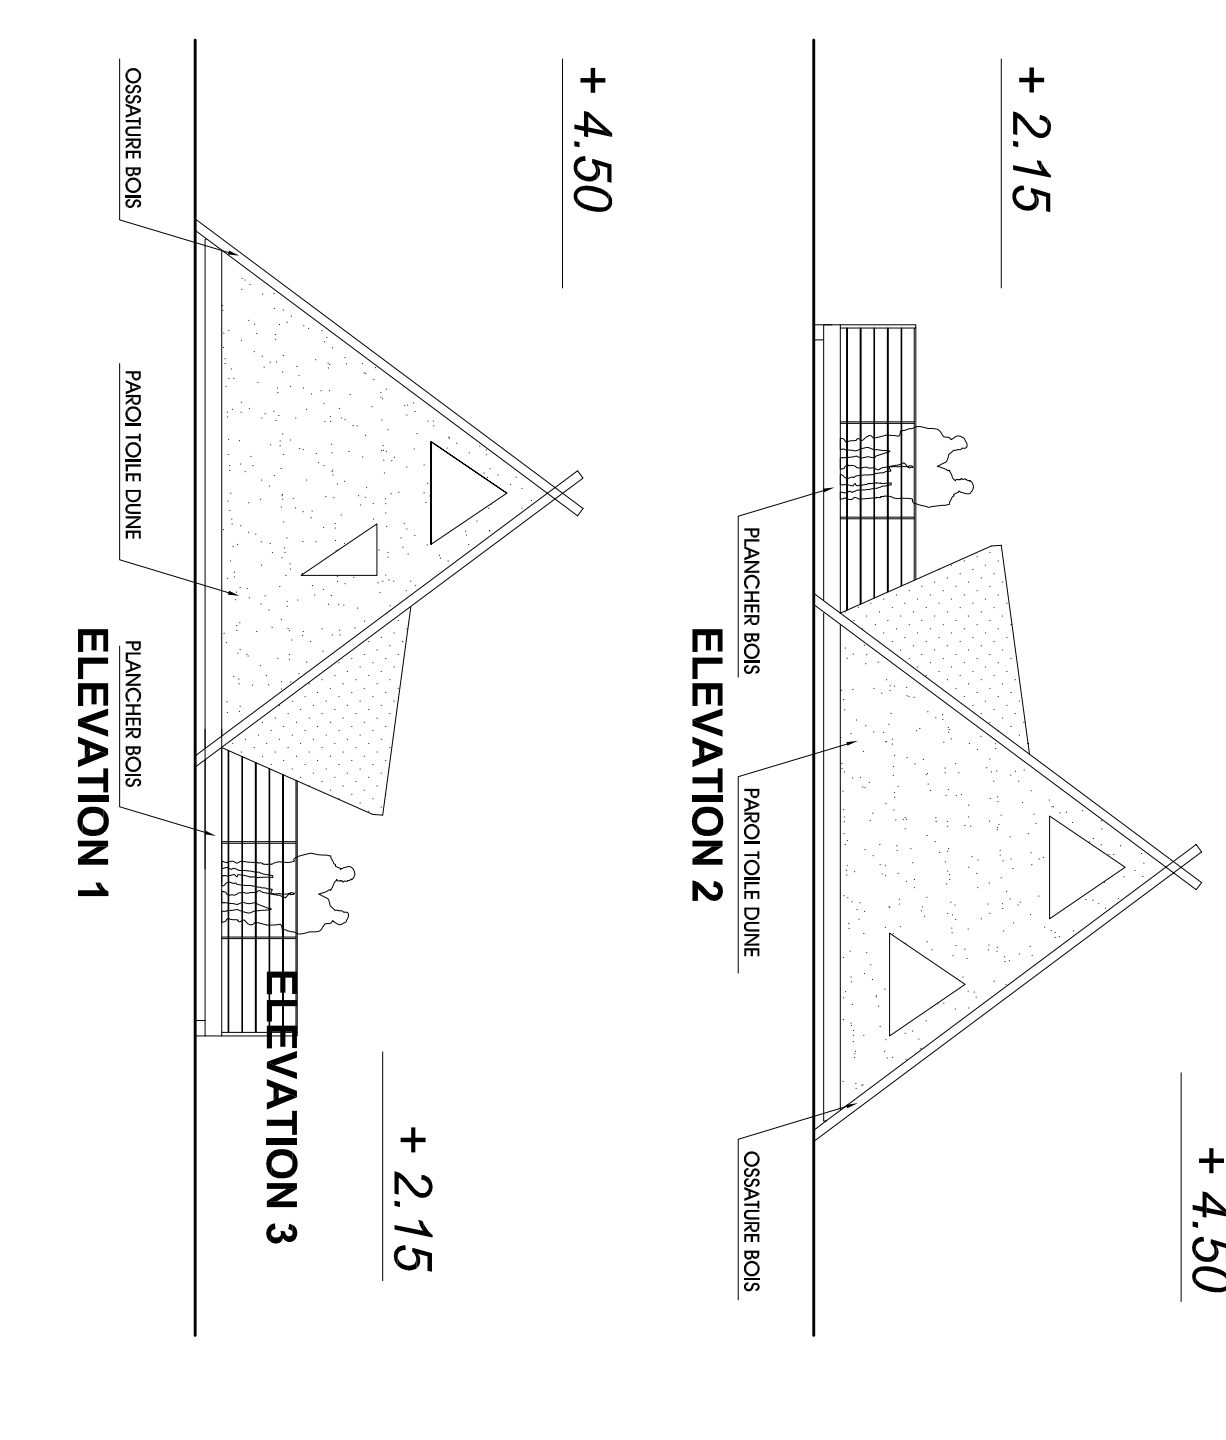


PA19 - ELEVATIONS (HLL 23 à 44) - 1/100

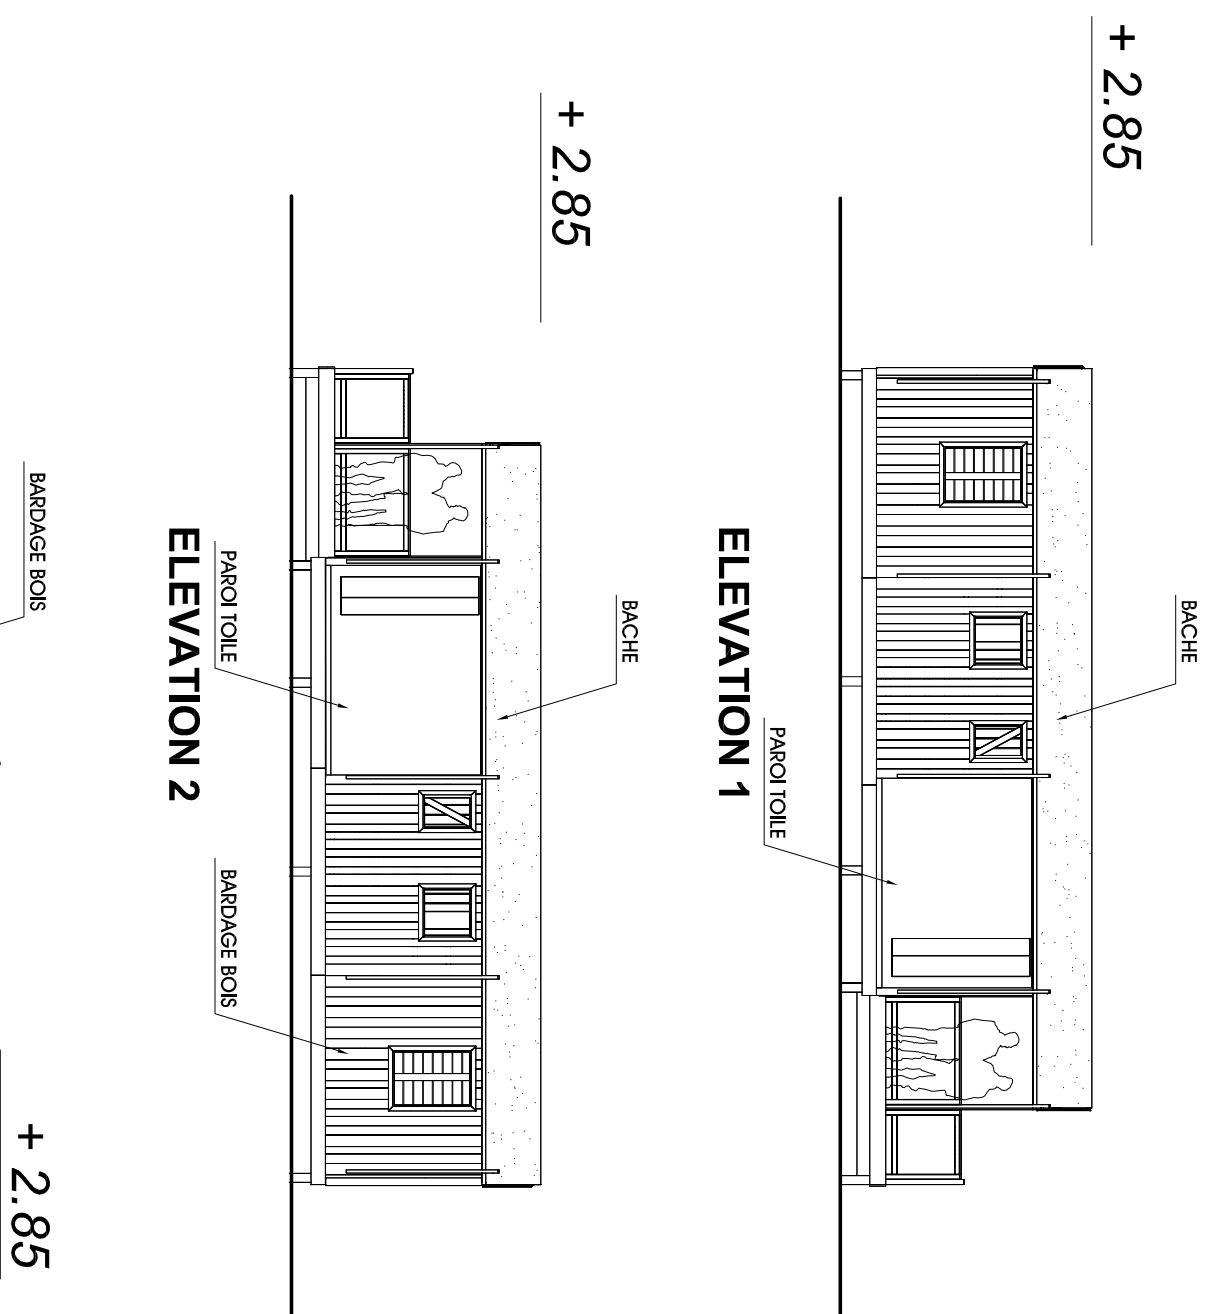

PA19 - ELEVATIONS (HLL 01 à 22) - 1/100

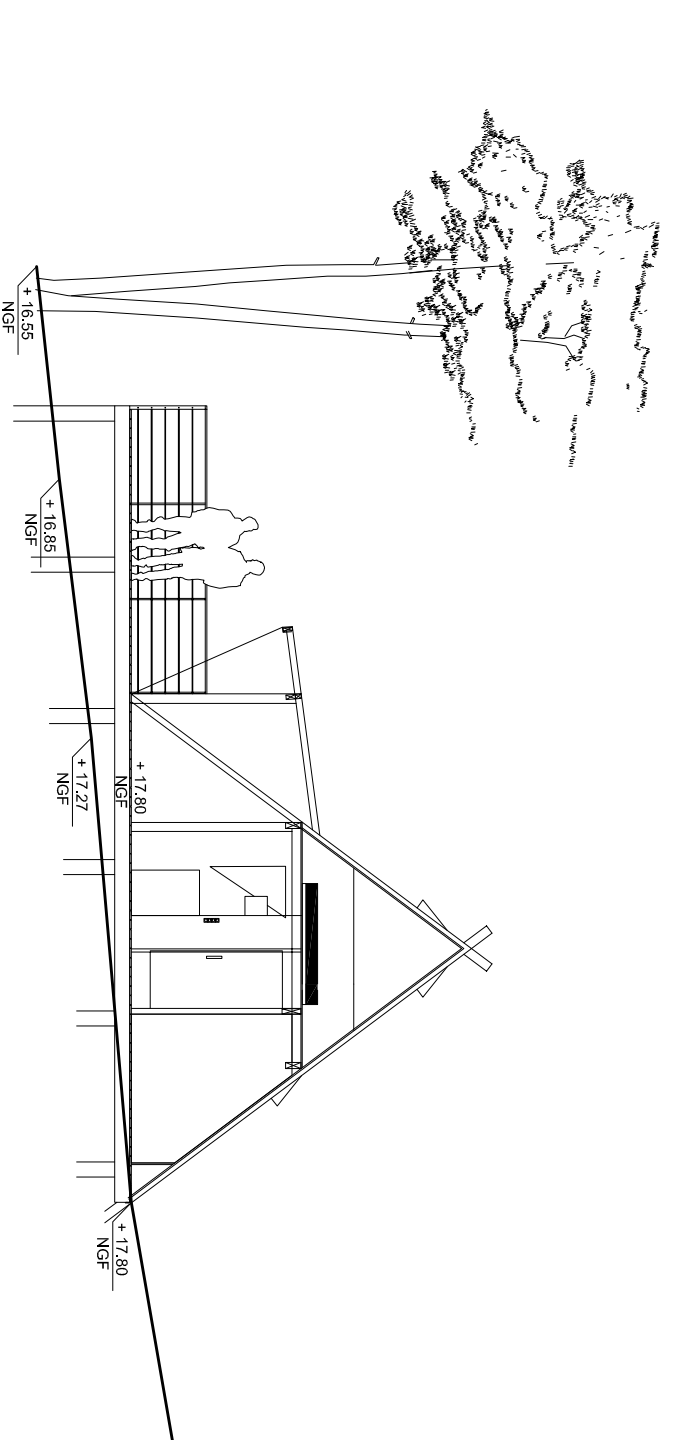

PA20 - PLAN DE COUPE (HLL 23 à 44) - 1/100

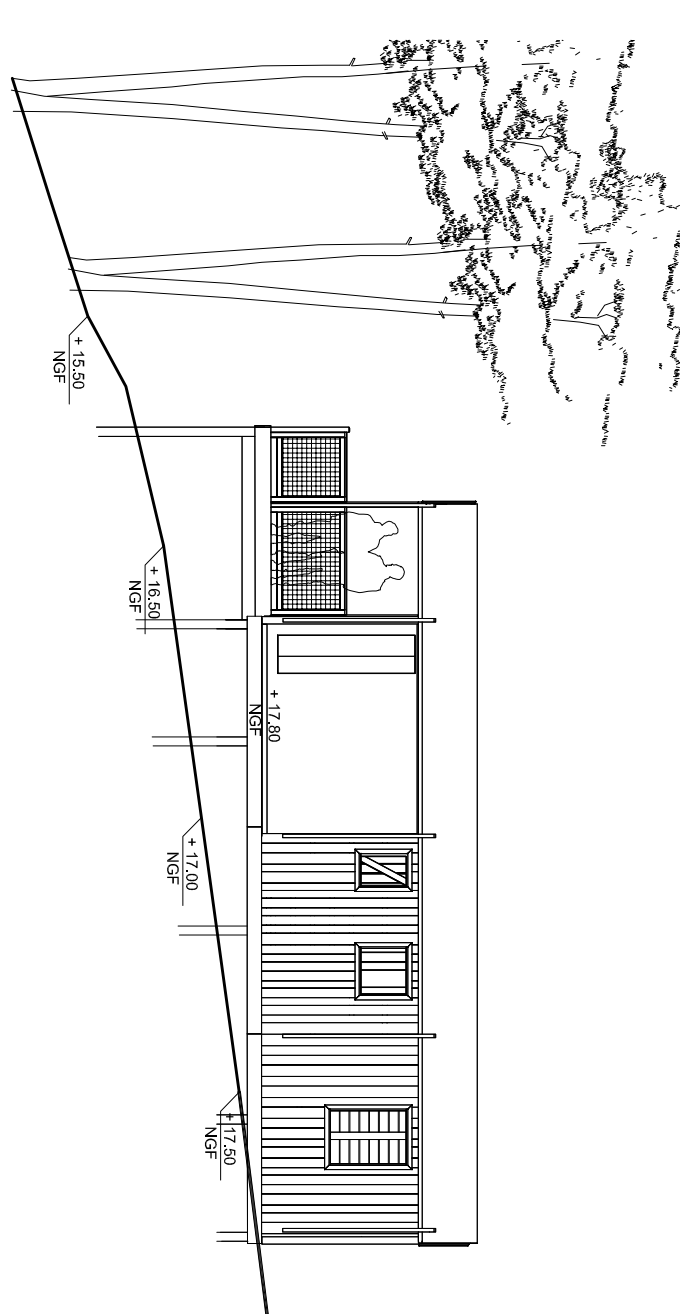

PA20 - PLAN DE COUPE (HLL 01 à 22) - 1/100

