

KNAUFINSULATION

501 Voie Napoleon III
65300 LANNEMEZZAN



DOSSIER DE DEMANDE D'AUTORISATION ENVIRONNEMENTALE (DDAE)

KNAUF – AUGMENTATION DE CAPACITÉ

PIECE JOINTE N°48 DU CERFA N° 15964*03

VERSION 0 – SEPTEMBRE 2023


Ce dossier a été réalisé avec le concours de l'Unité Conseil



*Agence de BIARRITZ
63 Allée Fauste d'Elhuyar
64 210 BIDART*

1. Plan d'ensemble a l'échelle 1/200

Plan d'ensemble à l'échelle de 1/200 au minimum indiquant les dispositions projetées de l'installation ainsi que l'affectation des constructions et terrains avoisinants et le tracé de tous les réseaux enterrés existants. Une échelle réduite peut, à la requête du pétitionnaire, être admise par l'administration.

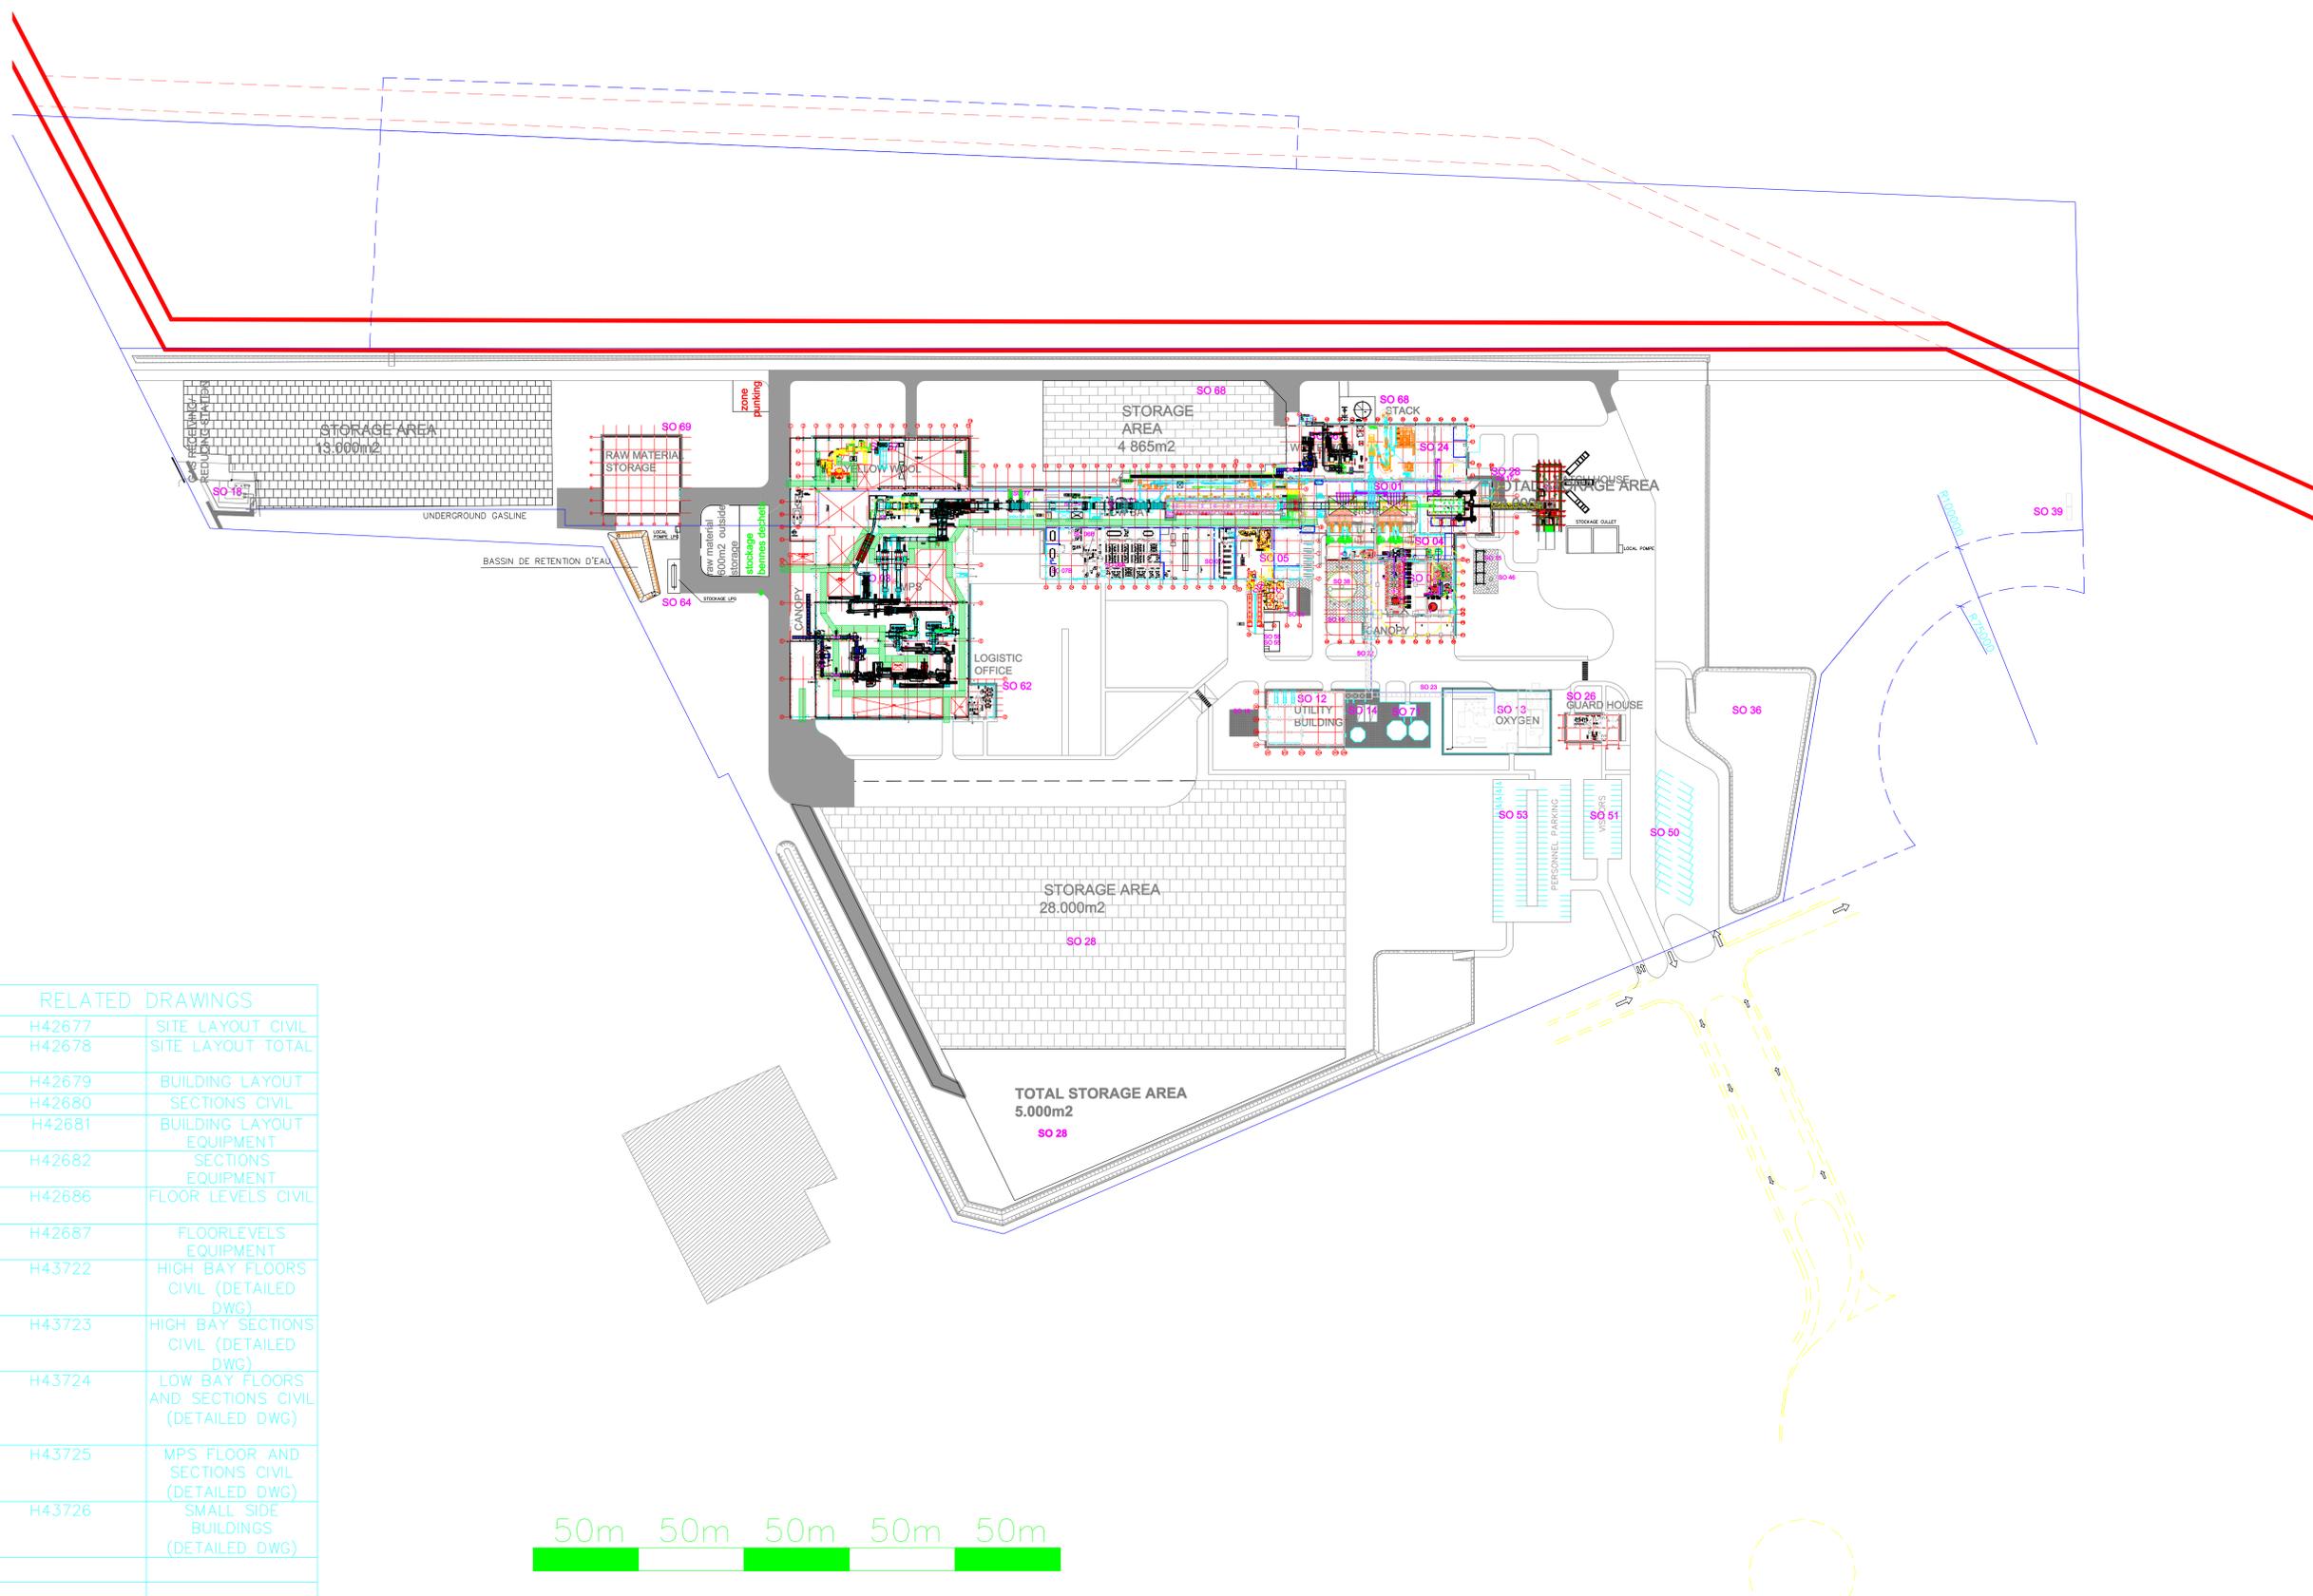

BUILDINGS	
SO 01	HIGH BAY
SO 02	LOW BAY
SO 03	MPS
SO 04	WASHWATER BUILDING
SO 05	BINDER / ELECTRICAL BUILDING
SO 06A	PLANT OFFICE
SO 06B	LABORATORIES
SO 07A	LOCKERS
SO 07B	CANTEEN
SO 08	BATCH HOUSE
SO 09	WASHWATER TANK BUILDING
SO 10	BINDER TANKS
SO 12	UTILITY BUILDING
SO 13	OXYGEN PLANT
SO 14	COOLING TOWER UTILITY BUILDING
SO 15	DRY ELECTROSTATIC PRECIPITATOR
SO 16	OVEN STACK
SO 17	COOLING TOWER CULLET
SO 18	GAS RECEIVING
SO 19	DIESEL GENERATORS NEAR UTILITY BUILDING
SO 20	DIESEL GENERATOR NEAR ELECTRICAL ROOM
SO 22	PIPEBRIDGE 1 TO UTILITY BUILDING
SO 23	PIPEBRIDGE 2 TO OXYGEN PLANT
SO 24	CULLET STORAGE
SO 26	GUARDHOUSE / TRUCKERSROOM
SO 27	ROADS AND PAVED AREA
SO 28	STORAGE AREA (NOT COVERED)
SO 36	RETENTION POND
SO 38	WET EP
SO 46	STACK DRY EP
SO 50	TRUCK PARKING NEAR GUARDHOUSE
SO 51	VISITOR PARKING NEAR GUARDHOUSE
SO 53	CAR PARKING PERSONNEL
SO 55	OIL STORAGE
SO 58	FUEL STATION (DIESEL) EXTERNAL STORAGE (WASTE) LOGISTICS
SO 62	LOGISTIC OFFICE
SO 64	LPG STATION (BOTTLES)
SO 66	WHITE WOOL
SO 67	YELLOW WOOL BUILDING
SO 68	WHITE WOOL STACK
SO 69	RAW MATERIAL STORAGE
SO 71	SPRINKLER TANK / FIRE WATER TANK
SO 77	CHOPPERS
SO 78	VEIL PIT
SO 79	FACING PIT

RELATED DRAWINGS	
H42677	SITE LAYOUT CIVIL
H42678	SITE LAYOUT TOTAL
H42679	BUILDING LAYOUT SECTIONS CIVIL
H42680	BUILDING LAYOUT EQUIPMENT SECTIONS EQUIPMENT
H42681	FLOOR LEVELS CIVIL
H42682	FLOORLEVELS EQUIPMENT
H42686	HIGH BAY FLOORS CIVIL (DETAILED DWG)
H42687	HIGH BAY SECTIONS CIVIL (DETAILED DWG)
H43722	LOW BAY FLOORS AND SECTIONS CIVIL (DETAILED DWG)
H43723	MPS FLOOR AND SECTIONS CIVIL (DETAILED DWG)
H43724	SMALL SIDE BUILDINGS (DETAILED DWG)
H43725	
H43726	

date	by	app	rev	description	date	by	app	rev	description	date	by	app	rev	description
14/06/07	WH	RF	0	FOR INFORMATION	03/08/07	WH	RF	7	FOR INFORMATION	19/03/08	DB		17	VBS NUMBER
22/06/07	WH	RF	1	FOR INFORMATION	14/08/07	WH	RF	8	FOR INFORMATION	18/12/09	WH	RF	18	V01B
27/06/07	WH	RF	2	FOR INFORMATION	11/09/07	WH	RF	9	FOR INFORMATION	30/07/12	AL	F.B	19	REVISED
06/07/07	WH	RF	3	FOR INFORMATION	12/09/07	WH	RF	10	FOR INFORMATION	21/07/14	AL	F.B	20	REVISED
13/07/07	WH	RF	4	FOR INFORMATION	08/10/07	WH	RF	11	FOR INFORMATION	27/08/14	AL	F.B	21	INSTALLATION THE DISTRIBUTION OF SODA AND DELETED A CONVEYOR
20/07/07	WH	RF	5	FOR INFORMATION	12/10/07	WH	RF	12	FOR INFORMATION	29/11/19	EXLUM	F.B	22	UPDATE GENERAL LAYOUT
27/07/07	WH	RF	6	FOR INFORMATION	29/10/07	WH	RF	13	FOR INFORMATION	14/02/22	EXLUM	KNAUF	23	UPDATED



related drawings	scale 1/400	drawing title BUILDING LAYOUT WITH EQUIPMENT
date 25/05/2007	drawn W.H.	checked R.F.
approved	approved	approved
Plant code 4232	Fabrication Line code A	Plant Project number 01
Process System 10	Categories 00	drawing type G
		drawing disc C
		drawing number H42681
		drawing size A0
		revision 23