

REVISION DU PLAN LOCAL D'URBANISME APPROBATION



A4a – Schéma des réseaux d'eau

PLU approuvé le 11 février 2021

Planche d'ensemble

Planche 4

Planche 3

Planche 2


Planche 1

Planche 7

Planche 5

Planche 6

Commune de MESSIMY - Révision du PLU
Annexes sanitaires - Réseau d'eau potable
Echelle 1/15000°

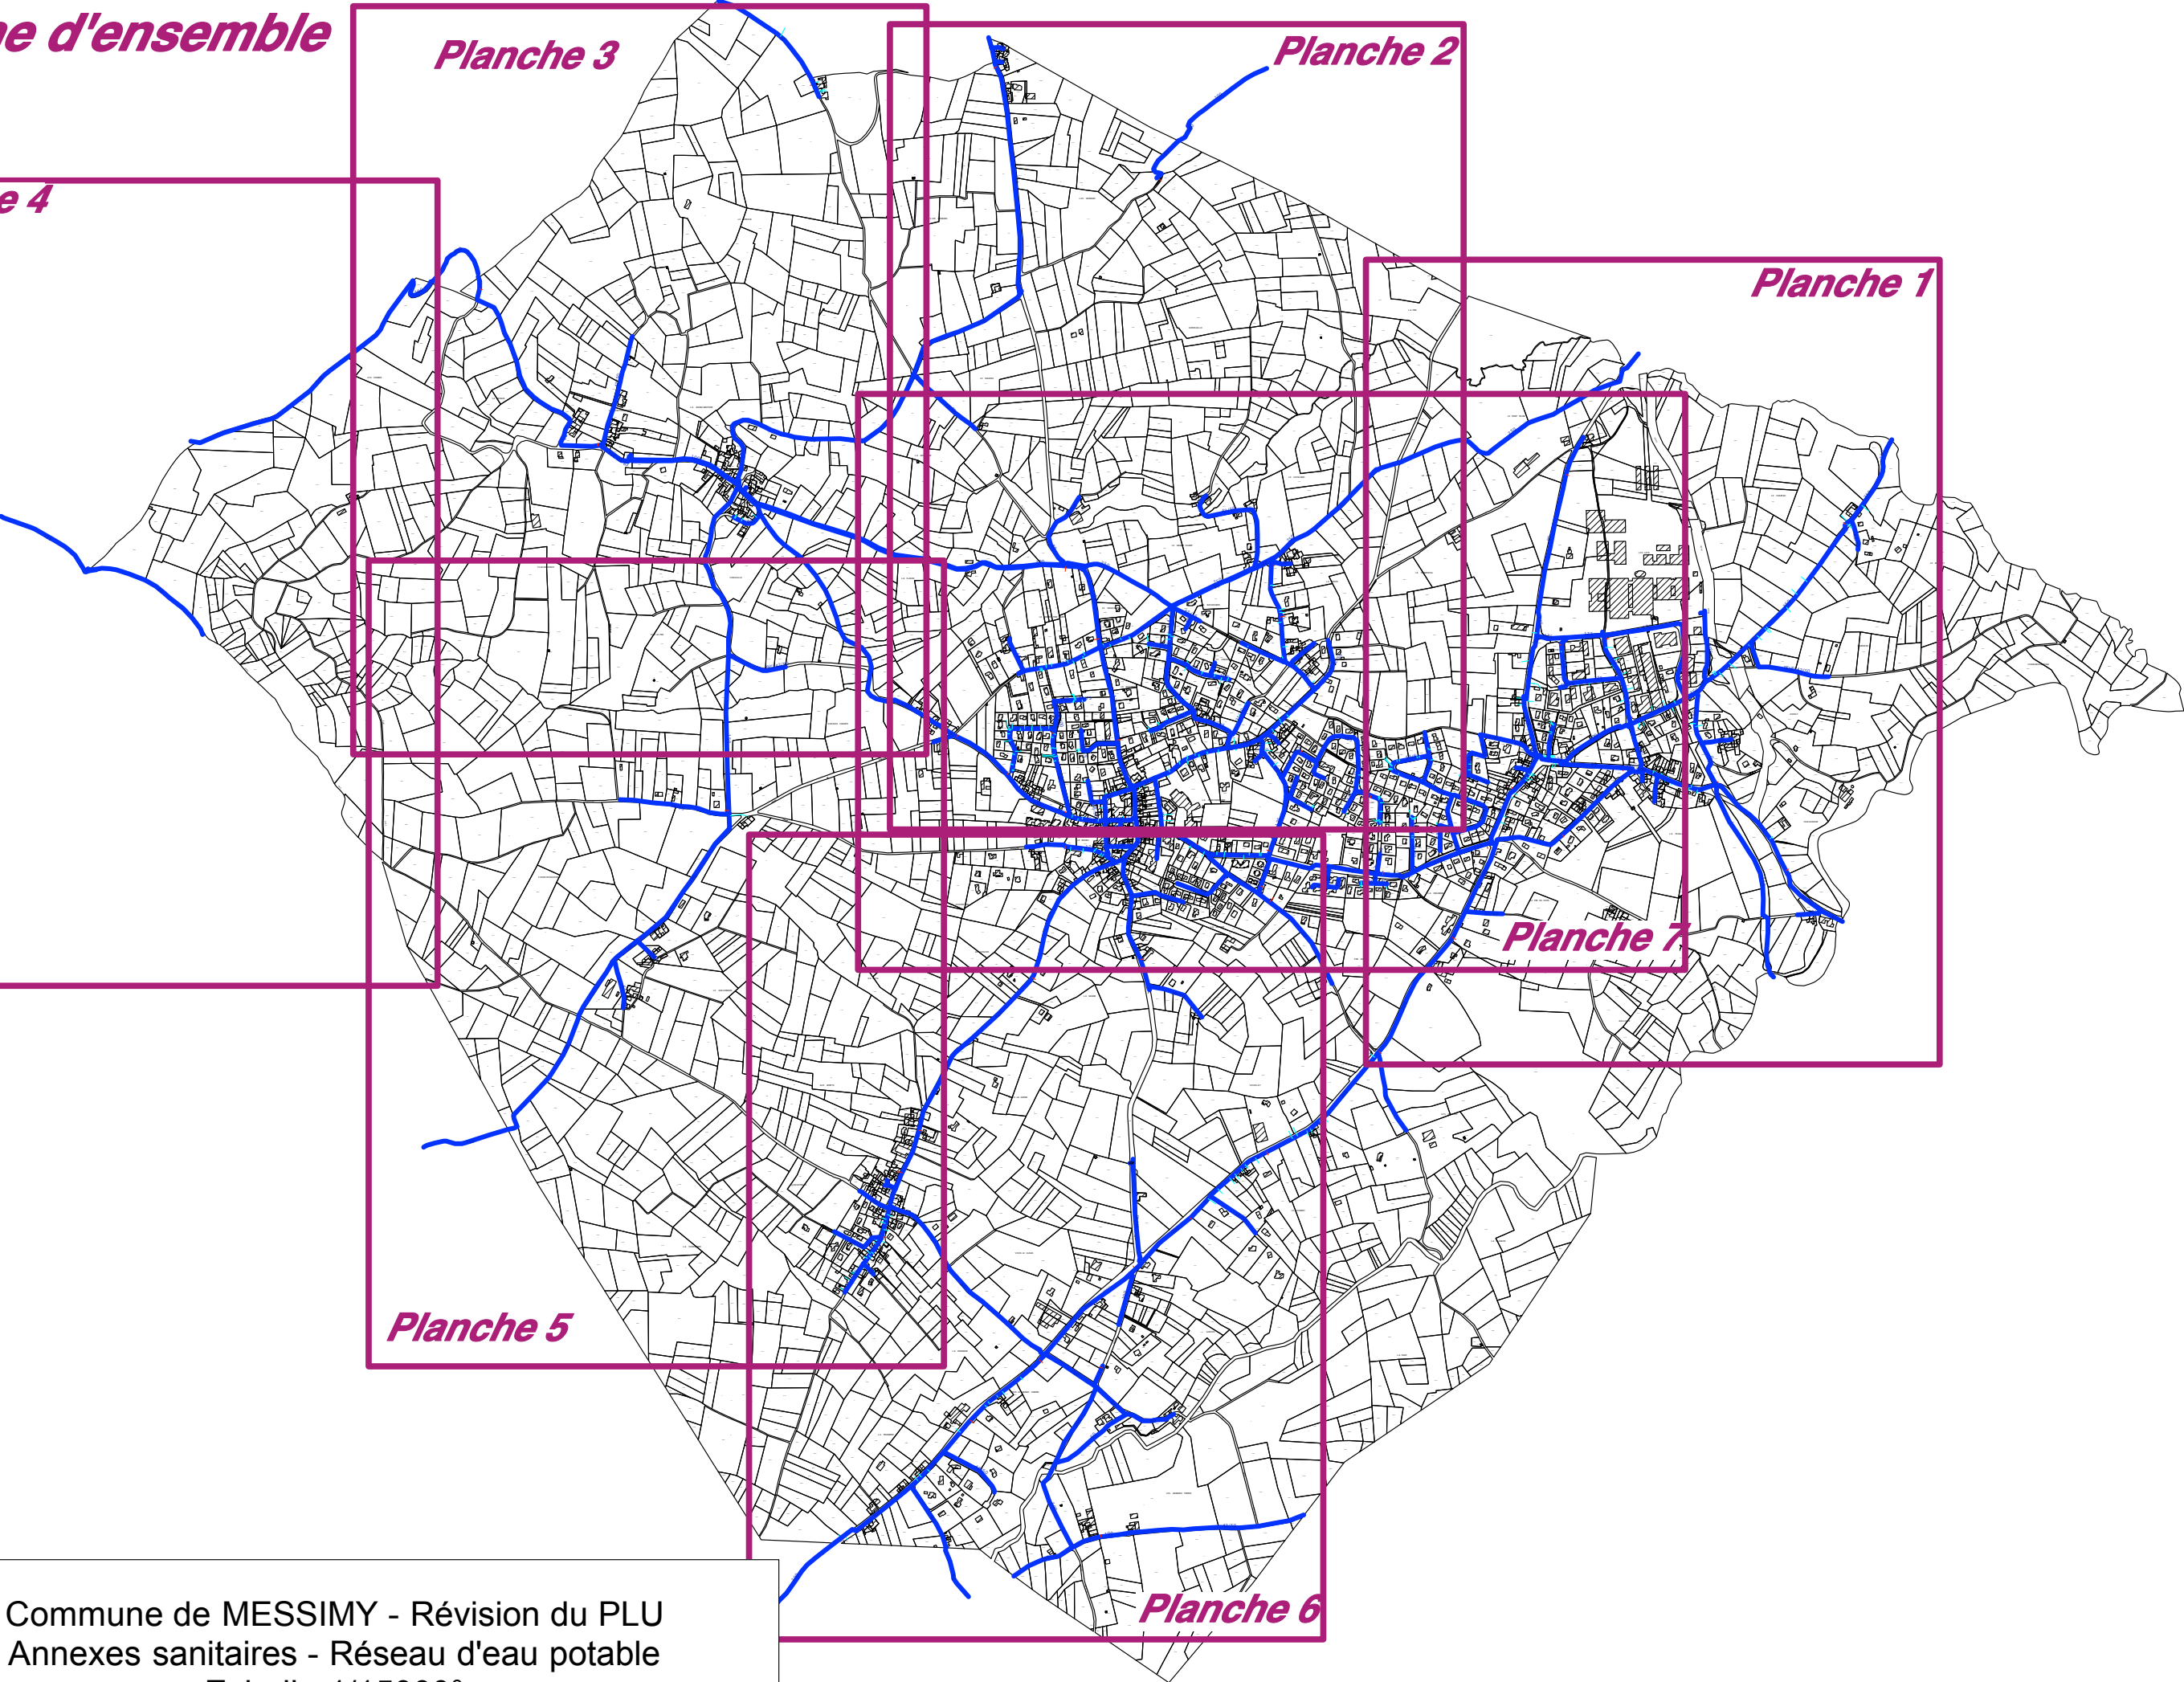




Plans fournis par le SIDESOL le 1er Mars 2007



Plans fournis par le S.I.D.E.S.O.L. le 1er Mars 2007



Plans fournis par le SIDESOL le 1er Mars 2007

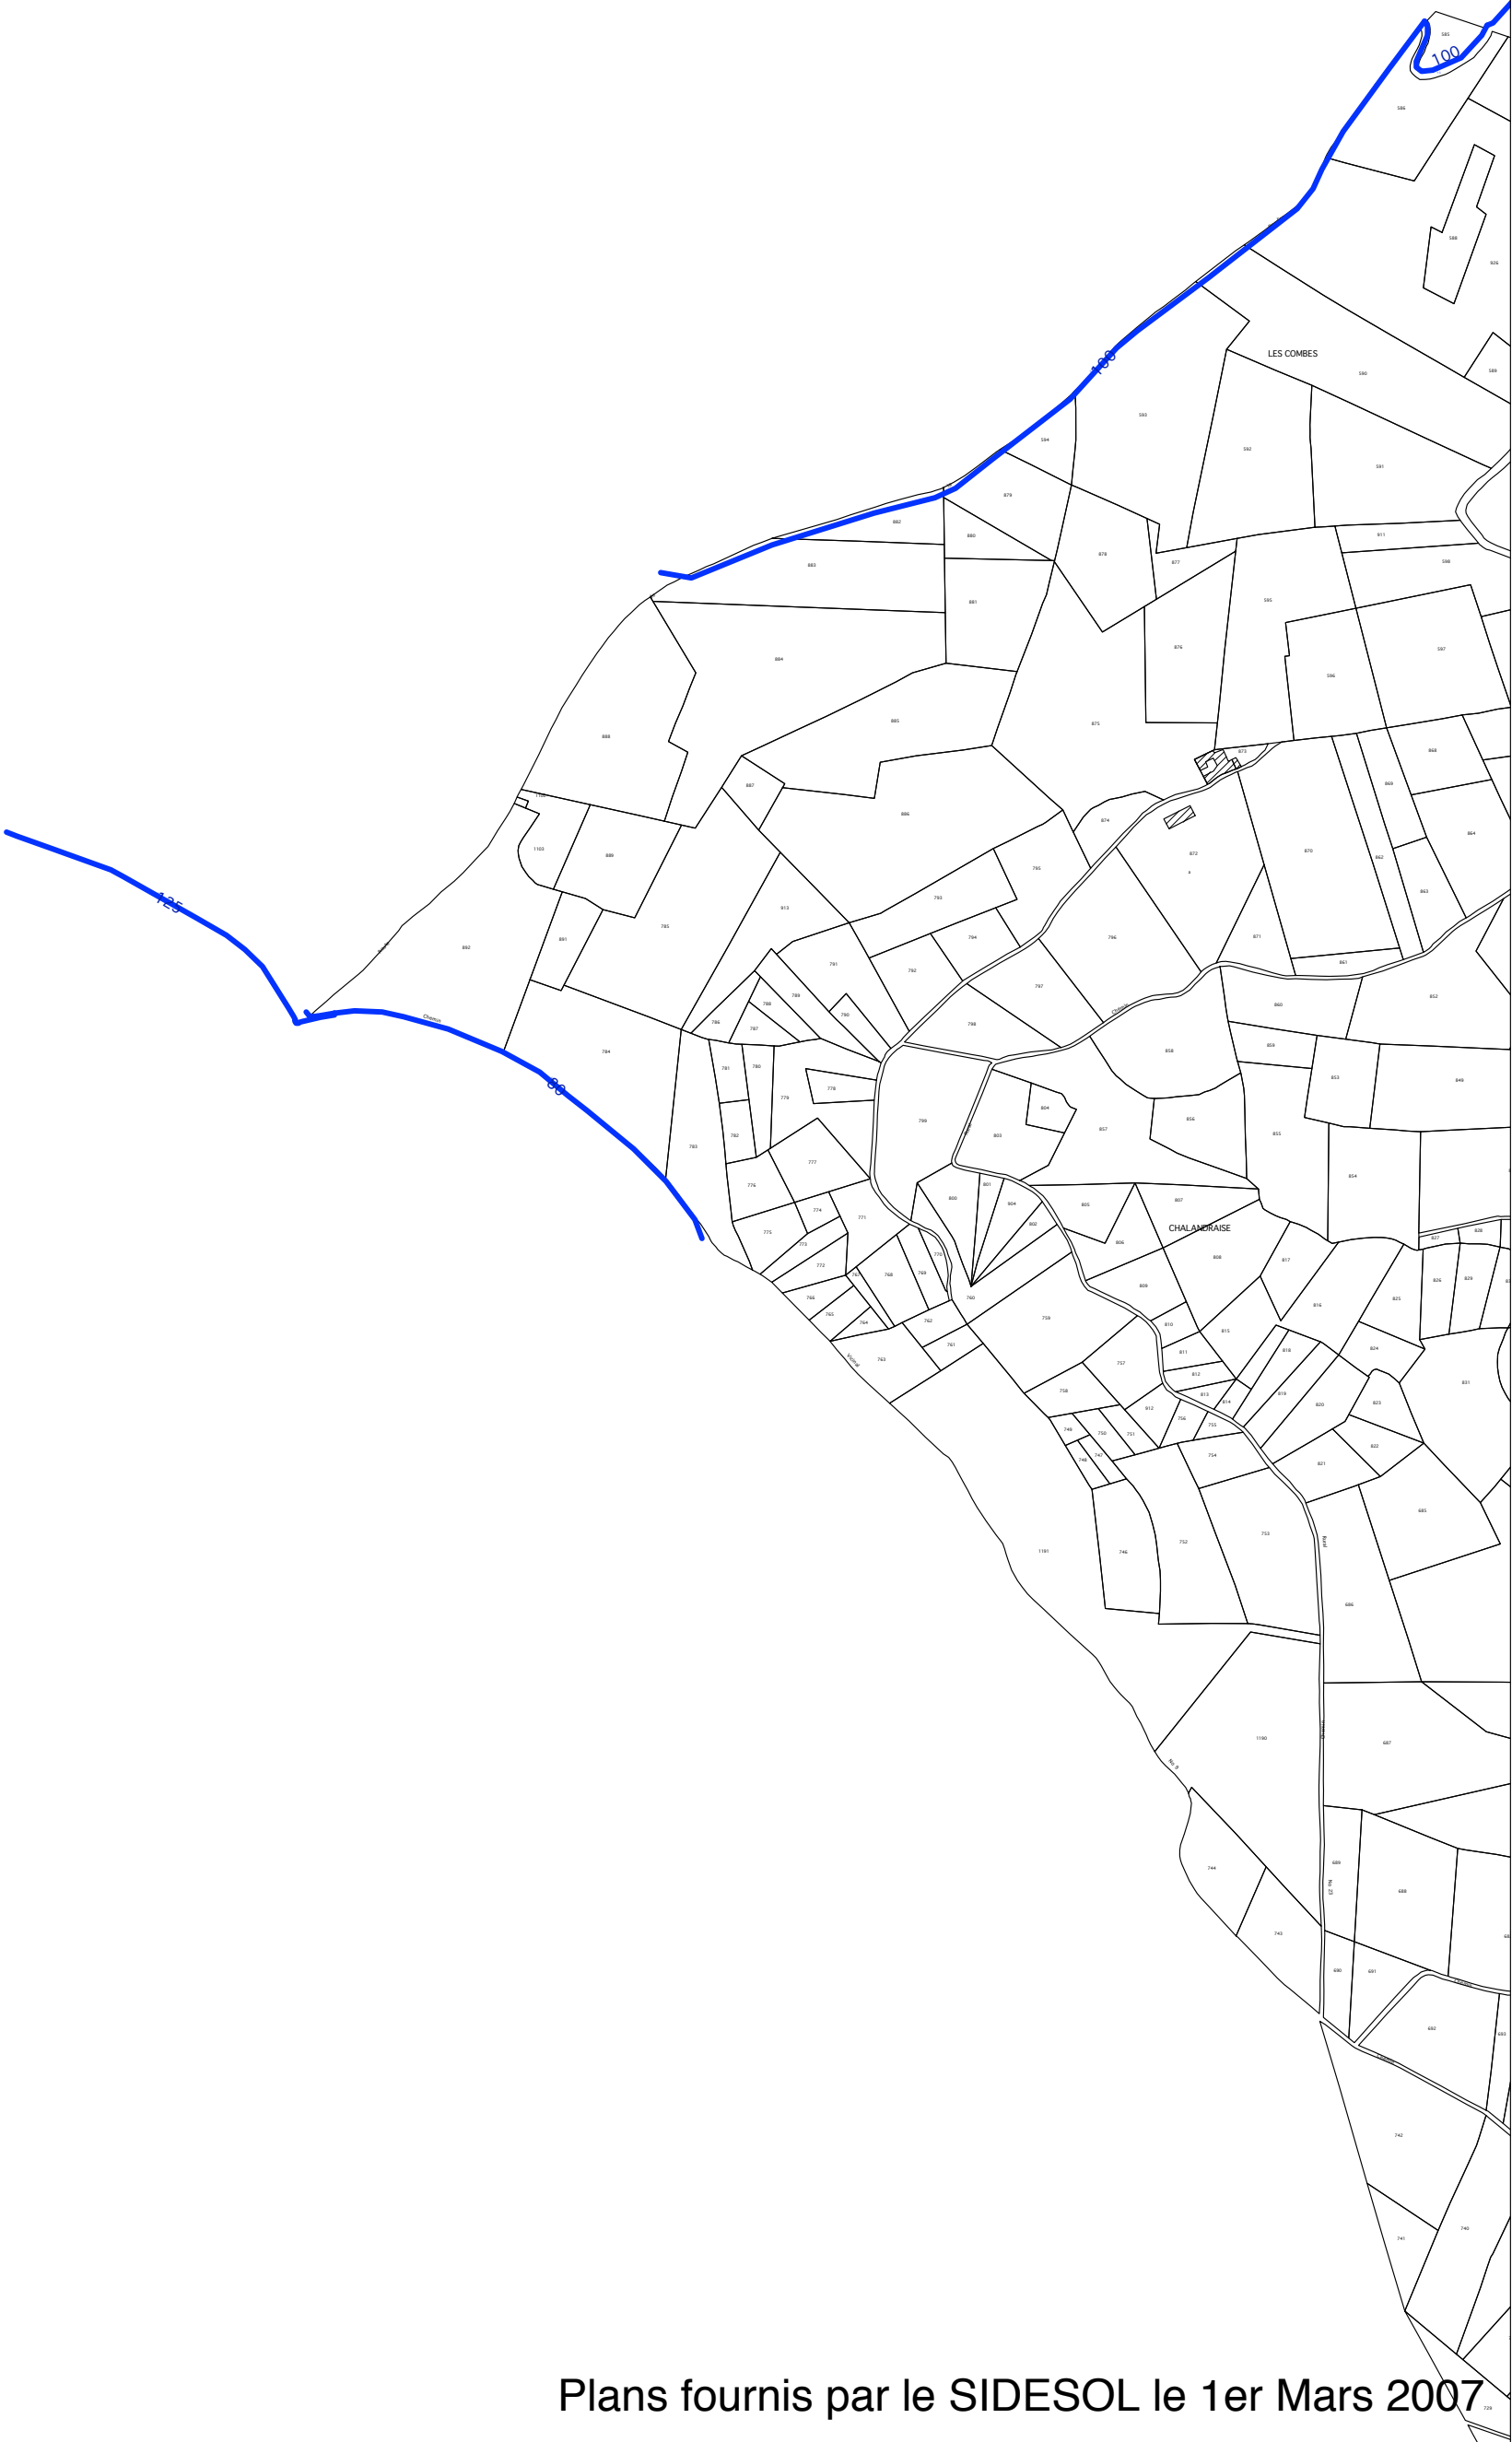

Plans fournis par le SIDESOL le 1er Mars 2007

Planche 5



Plans fournis par le SIDESOL le 1er Mars 2007

Commune de MESSIMY - Révision du PLU - Annexes sanitaires - Réseau d'eau potable, échelle 1/5000°

Planche 6

This is a detailed cadastral map of a rural area in France. The map shows numerous land parcels, each labeled with a unique number. Several place names are visible, including LE BOURG, LA SAIGNE, LA ROMANDE, LA TRIANDINE, LA GARDE, LA CRENIVE, VOURLAT, LE CHARET, GARNON, LES GRANDES TERRES, MELINGE, LA CHATER-SUD, CHAVRAND, EN BAYE, AUX APRETS, QUINSONNAS, VERS LE CLOUD, ROUS LE GRAND CHEMIN, and LA TRIANDINE. A prominent blue line runs diagonally across the map, starting from the bottom left and ending near the top right. This line likely represents a specific route or boundary. The map also includes a north arrow in the top right corner and a scale bar in the bottom right corner. The text 'Plans fournis par le SIDESOL le 1er Mars 2007' is printed at the bottom right.

Plans fournis par le SIDESOL le 1er Mars 2007

Commune de MESSIMY - Révision du PLU - Annexes sanitaires - Réseau d'eau potable, échelle 1/5000°

