


EXTRAIT DE PLAN DES RESEAUX D'ASSAINISSEMENT LYSED COMMUNE DE PONT-DE-CHERUY

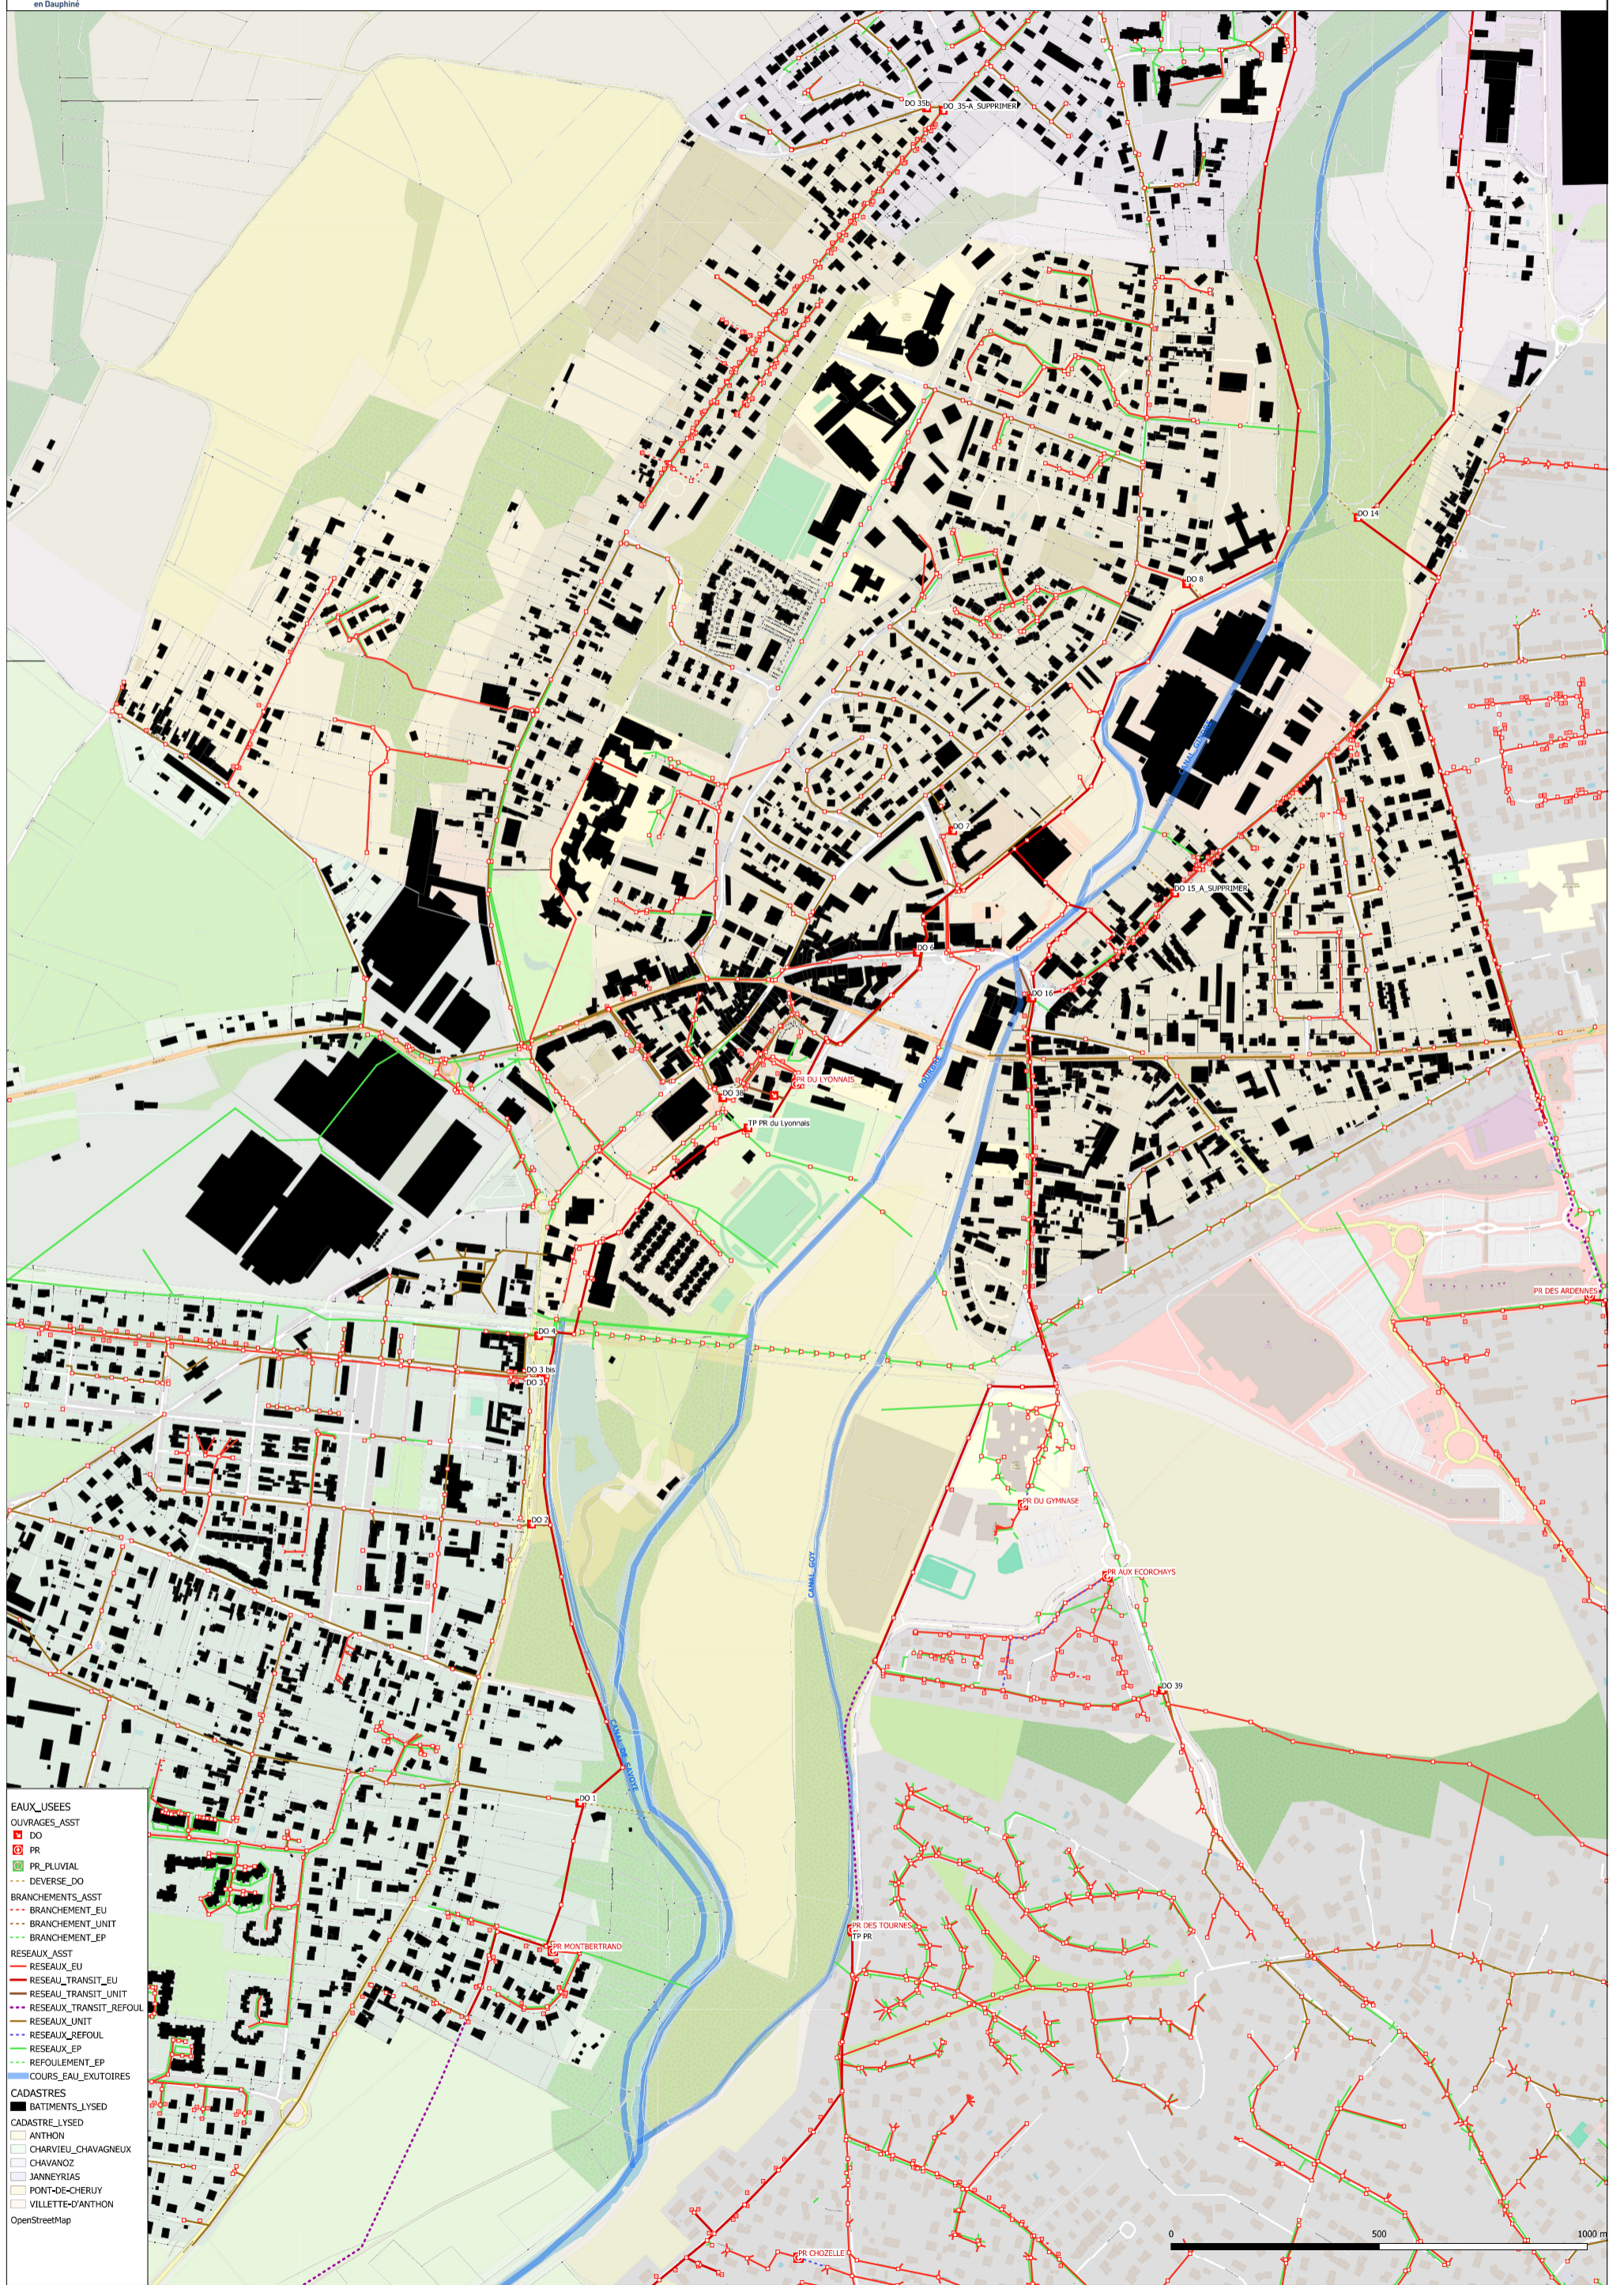

- EAUX_USEES
- OUVRAGES_ASST
 - DO
 - PR
 - PR_PLUVIAL
 - DEVERSE_DO
- BRANCHEMENTS_ASST
 - BRANCHEMENT_EU
 - BRANCHEMENT_UNIT
 - BRANCHEMENT_EP
- RESEAUX_ASST
 - RESEAUX_EU
 - RESEAU_TRANSIT_EU
 - RESEAU_TRANSIT_UNIT
 - RESEAUX_TRANSIT_REFOUL
 - RESEAUX_UNIT
 - RESEAUX_REFOUL
 - RESEAUX_EP
 - REFOULEMENT_EP
 - COURS_EAU_EXUTOIRES
- CADASTRES
 - BATIMENTS_LYSED
 - CADASTRE_LYSED
 - ANTHON
 - CHARVIEU_CHAVAGNEUX
 - CHAVANOS
 - JANNEYRIAS
 - PONT-DE-CHERUY
 - VILLETTE-D'ANTHON
- OpenStreetMap